


VIA AMBIENTE

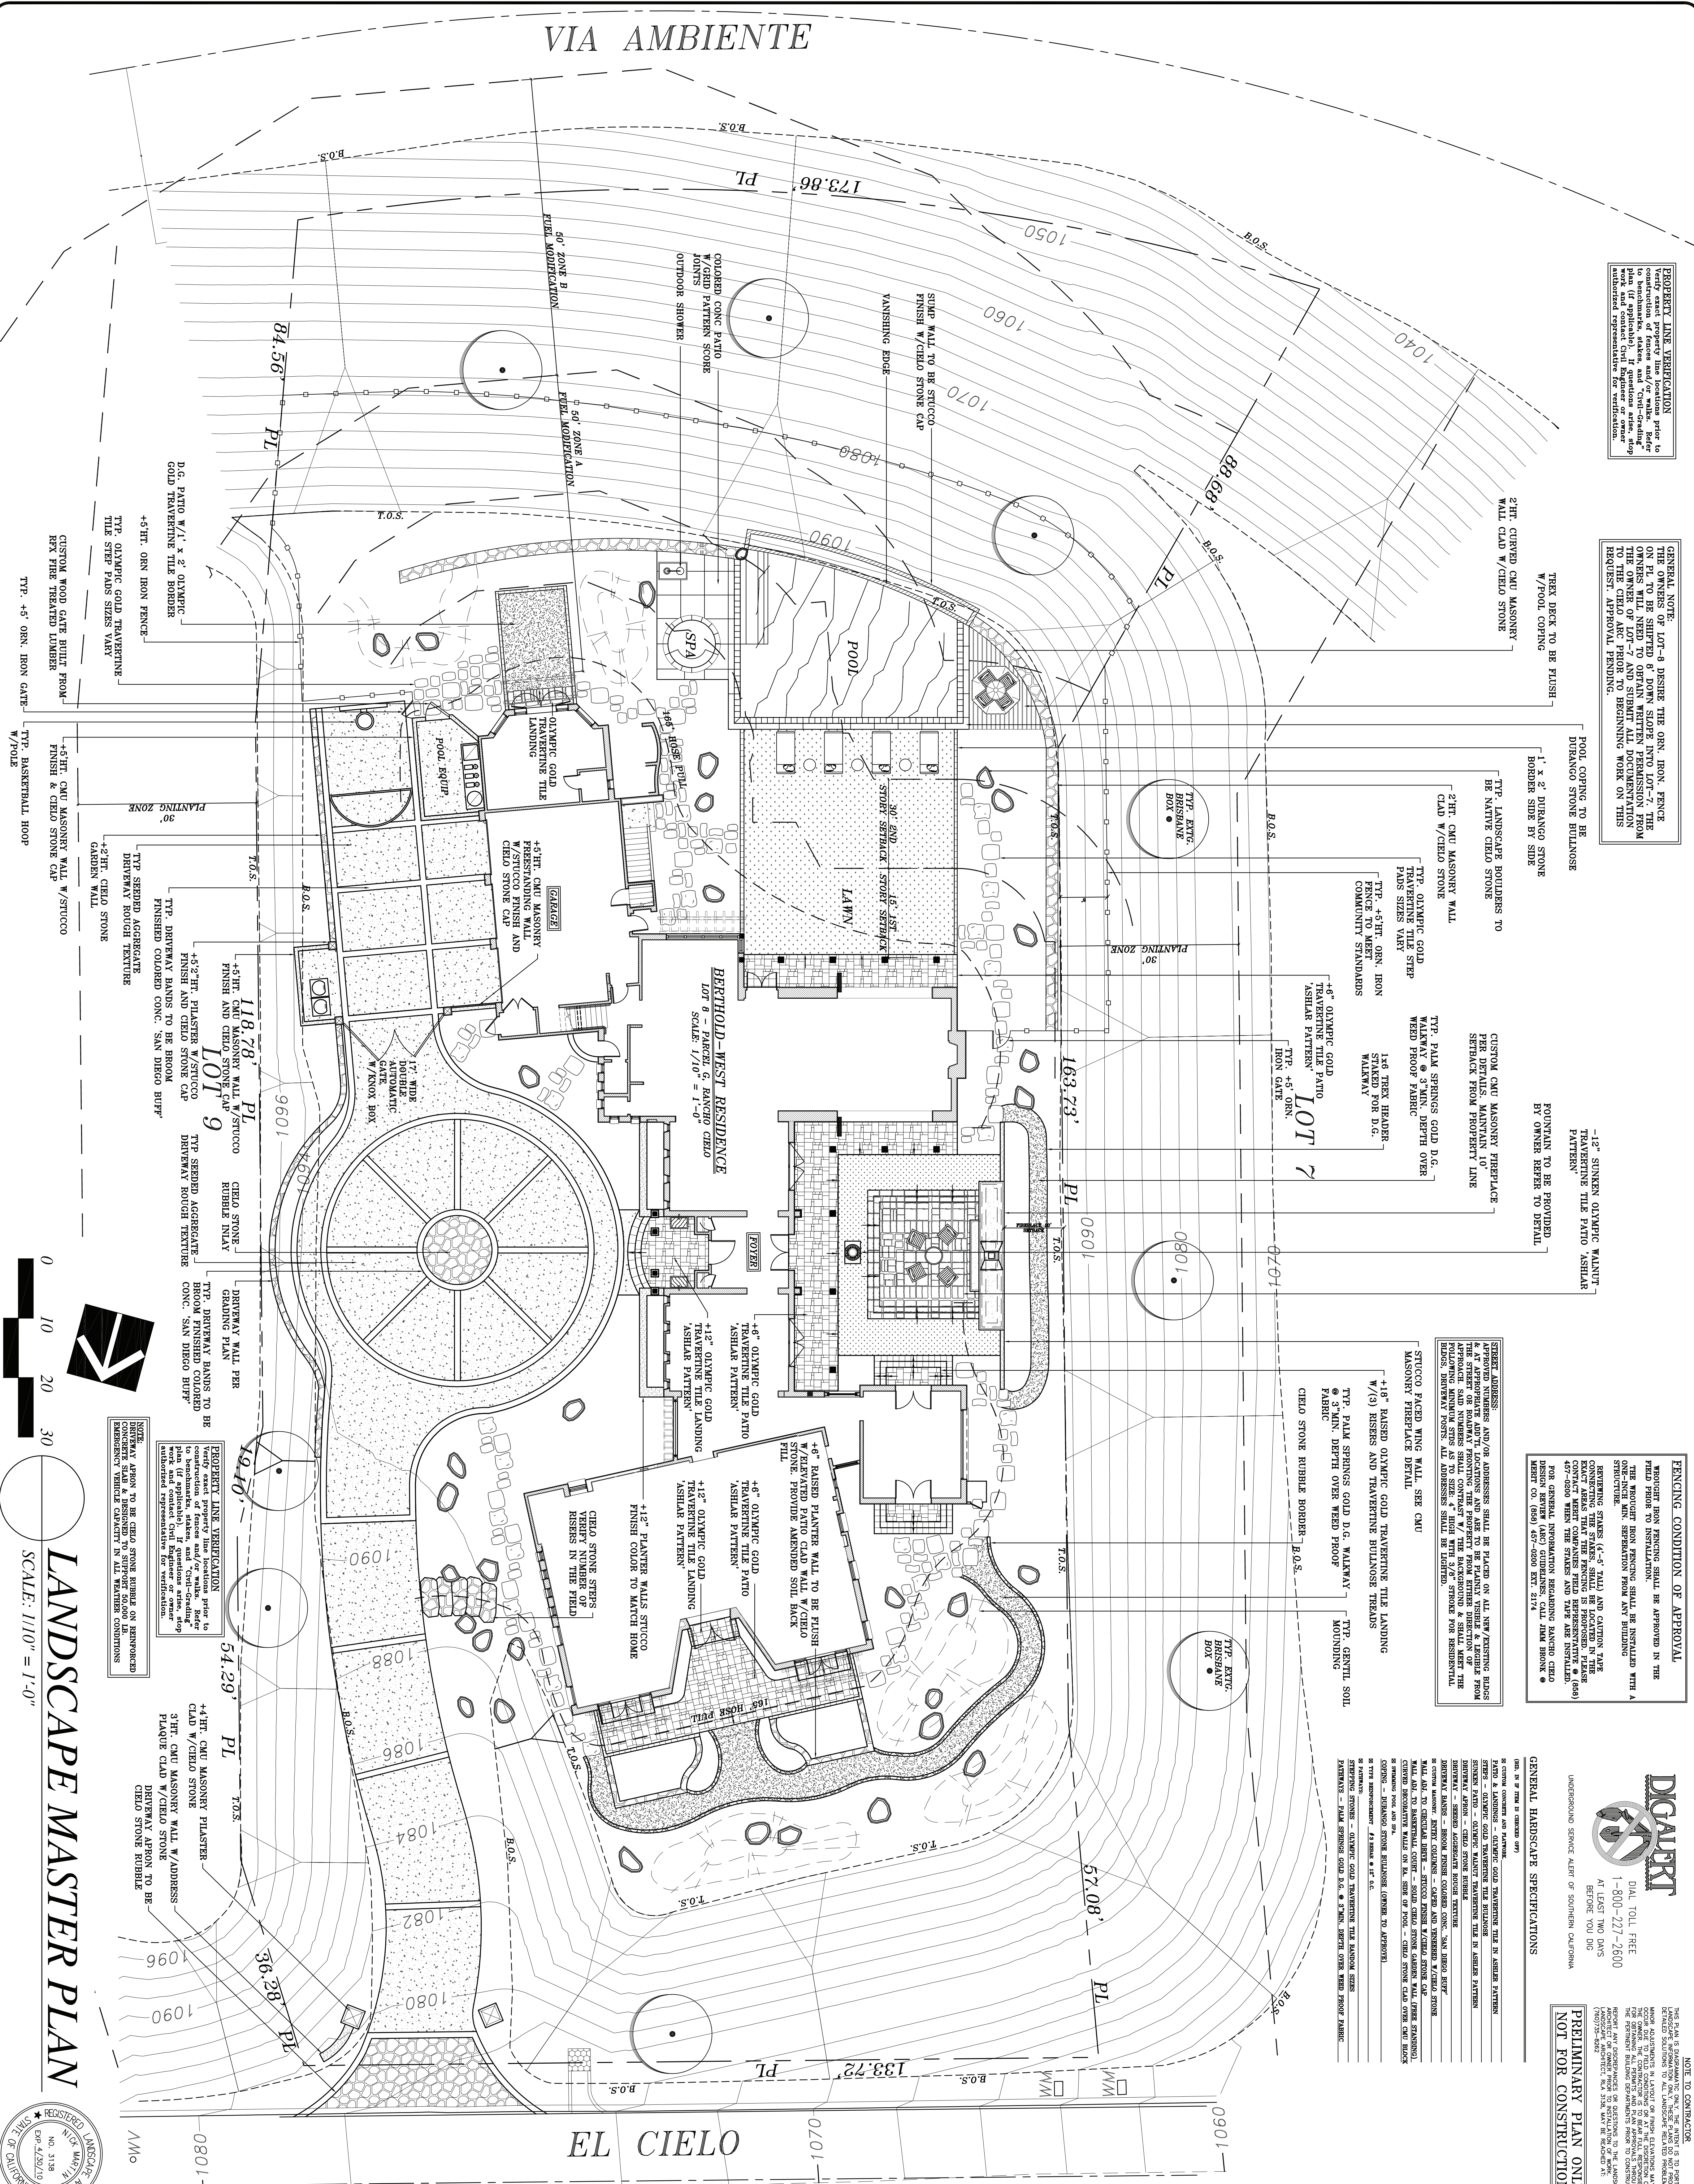

PROPERTY LINE VERIFICATION
 The owner is responsible for the construction of fences and/or walls. Refer to the site plan for the location of the fence and wall. The owner is responsible for the construction of the fence and wall.


GENERAL NOTE:
 THE OWNERS OF LOT 9 DESIRE THE ORN. IRON FENCE ON PL TO BE SHIPPED 6" DOWN SLOPE INTO LOT 7. THE OWNERS WILL NEED TO OBTAIN WRITTEN PERMISSION FROM THE CITY OF ESCODIDO TO BE SHIPPED INTO LOT 7. REQUEST APPROVAL PENDING.

ENCLOSURE CONDITION OF APPROVAL
 REQUIRE FROM PERMITS SHALL BE APPROVED IN THE FIELD PRIOR TO INSTALLATION. THE WEIGHT OF IRON FENCING SHALL BE INSTALLED WITH A ONE-INCH MIN. SEPARATION FROM ANY BUILDING STRUCTURE. SETBACKS (4'-2" MIN. AND CANTON WALLS) SHALL BE MAINTAINED. THE PERMITS SHALL BE MAINTAINED. THE PERMITS SHALL BE MAINTAINED. THE PERMITS SHALL BE MAINTAINED.

ENCLOSURE CONDITION OF APPROVAL
 REQUIRE FROM PERMITS SHALL BE APPROVED IN THE FIELD PRIOR TO INSTALLATION. THE WEIGHT OF IRON FENCING SHALL BE INSTALLED WITH A ONE-INCH MIN. SEPARATION FROM ANY BUILDING STRUCTURE. SETBACKS (4'-2" MIN. AND CANTON WALLS) SHALL BE MAINTAINED. THE PERMITS SHALL BE MAINTAINED. THE PERMITS SHALL BE MAINTAINED.

GENERAL HARDSCAPE SPECIFICATIONS
 ALL HARDSCAPE SHALL BE INSTALLED WITHIN THE SETBACKS. 

PRELIMINARY PLAN ONLY NOT FOR CONSTRUCTION
 THIS PLAN IS PRELIMINARY ONLY. THE OWNER IS TO OBTAIN ALL NECESSARY PERMITS AND APPROVALS PRIOR TO CONSTRUCTION. 

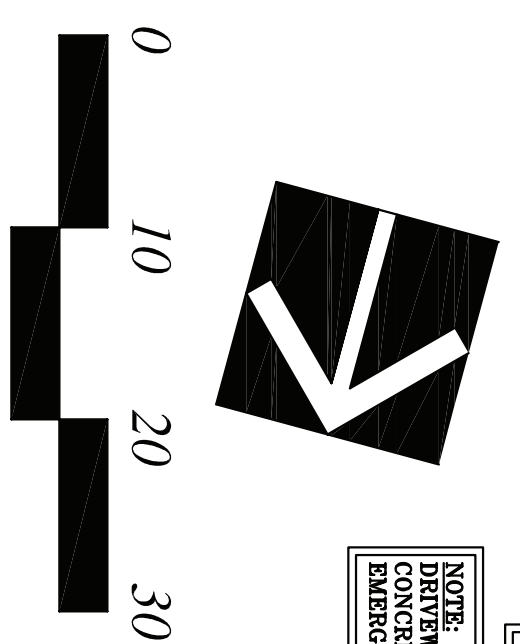

LANDSCAPE MASTER PLAN
 SCALE: 1/10" = 1'-0"



NOTE: ALL INFORMATION, IDEAS AND DETAILS INDICATED ON THIS SHEET IS THE PROPERTY OF NICK MARTIN LANDSCAPE ARCHITECT. ANY ATTEMPT TO REPRODUCE OR USE THIS INFORMATION WITHOUT THE EXPRESS PERMISSION OF NICK MARTIN IS PROHIBITED.

DRAWN	NM
DATE	7.24.08
JOB NAME	1/10" = 1'-0"
SHEET	1/2

NICK MARTIN
 Landscape Architect, Inc.
 210 S. Juniper Ste. #106
 Escondido, CA 92025
 Phone (760) 735-8262 Fax (760) 495-0405
 WebSite: www.nicklandscapeartistry.com

PROJECT NAME: _____
 PHONE: _____

LANDSCAPE MASTER PLAN