




DIAL TOLL FREE
1-800-227-2600
AT LEAST TWO DAYS
BEFORE YOU DIG
UNDERGROUND SERVICE ALERT OF SOUTHERN CALIFORNIA


NOTE TO CONTRACTOR
THIS PLAN IS DIAGNOSTIC ONLY. THE INTENT IS TO PORTRAY LANDSCAPE INFORMATION ONLY. THESE PLANS DO NOT PROVIDE DETAILED SOLUTIONS TO ALL LANDSCAPE RELATED PROBLEMS.
MINOR ADJUSTMENTS IN LAYOUT OR FINISH ELEVATIONS MAY OCCUR DUE TO FIELD CONDITIONS OR AT THE DISCRETION OF THE OWNER. THE CONTRACTOR IS TO BEAR FULL RESPONSIBILITY FOR UNAUTHORIZED CHANGES TO PLANS, SPECIFICATIONS OR CONTRACT PROVIDED BY OWNER/CLIENT WITHOUT THE WRITTEN PERMISSION OF THE OWNER/CLIENT.
REPORT ANY DISCREPANCIES OR QUESTIONS TO THE LANDSCAPE ARCHITECT OR OWNER PRIOR TO INSTALLATION OF WORK.
LANDSCAPE ARCHITECT, P.E.A. 3138, MAY BE REACHED AT: (760)755-8882

CONTRACTOR TO INSTALL KNOX BOX FOR EMERGENCY ACCESS PER RSFD REQUIREMENTS

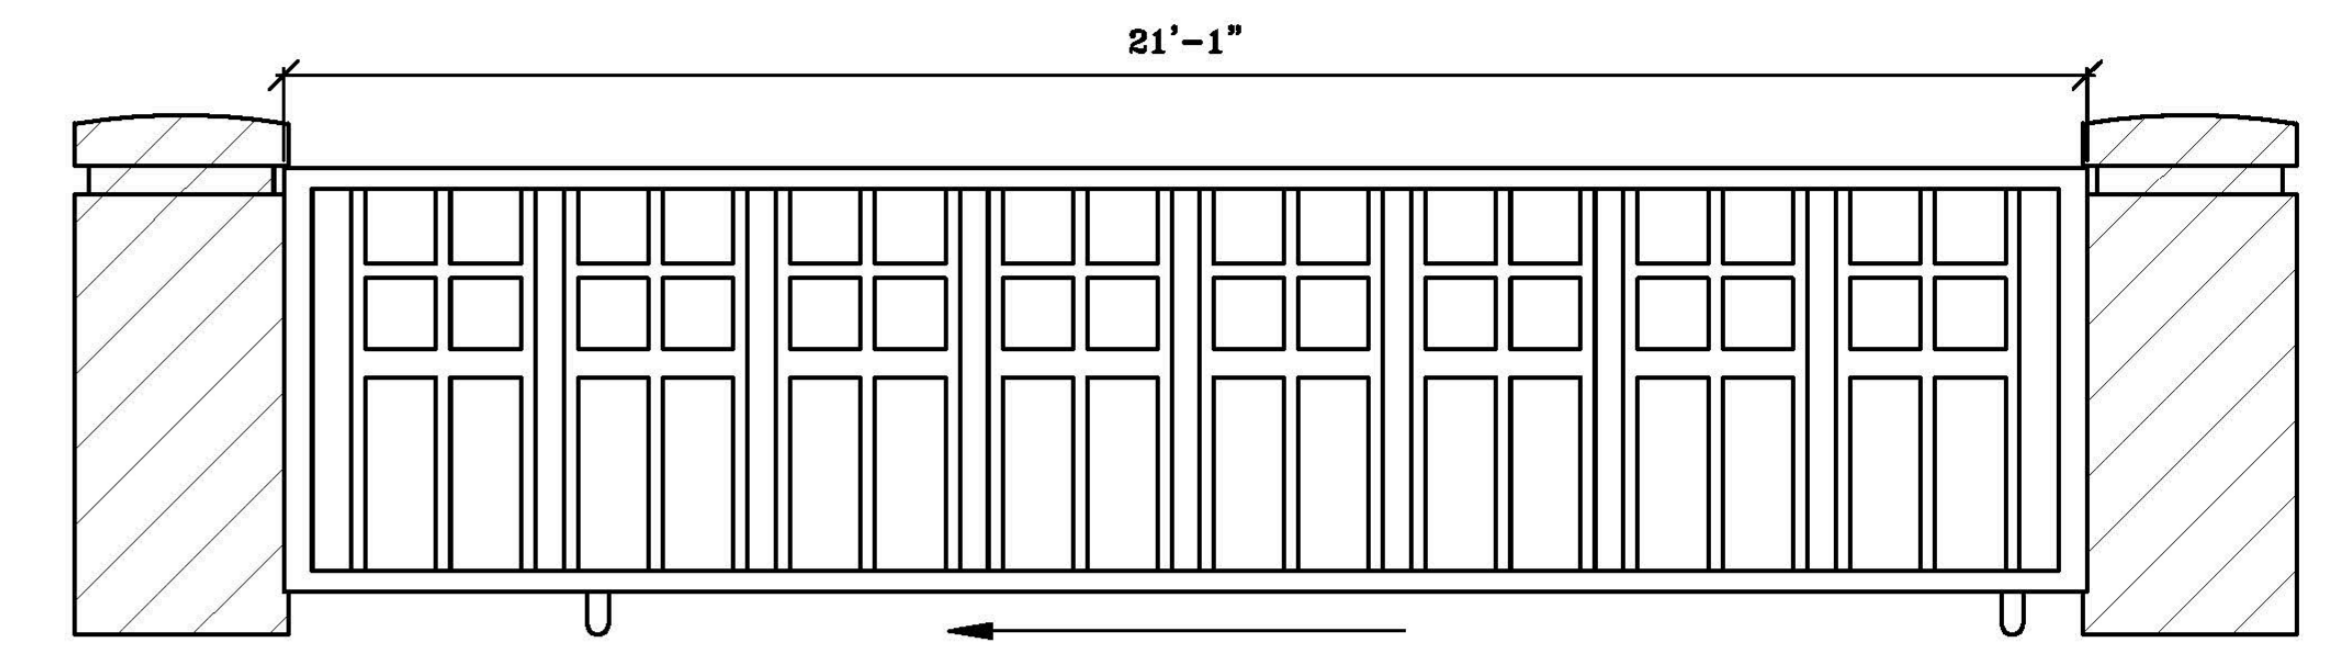


EXTG. DRIVEWAY SLIDING GATE STYLE W/PILASTERS
N.T.S.


NOTE:
GATE CONTRACTOR TO FABRICATE NEW SLIDING GATE BASED ON SHOP DRAWINGS THAT WILL BE PRODUCED UNDER SEPARATE CONTRACT

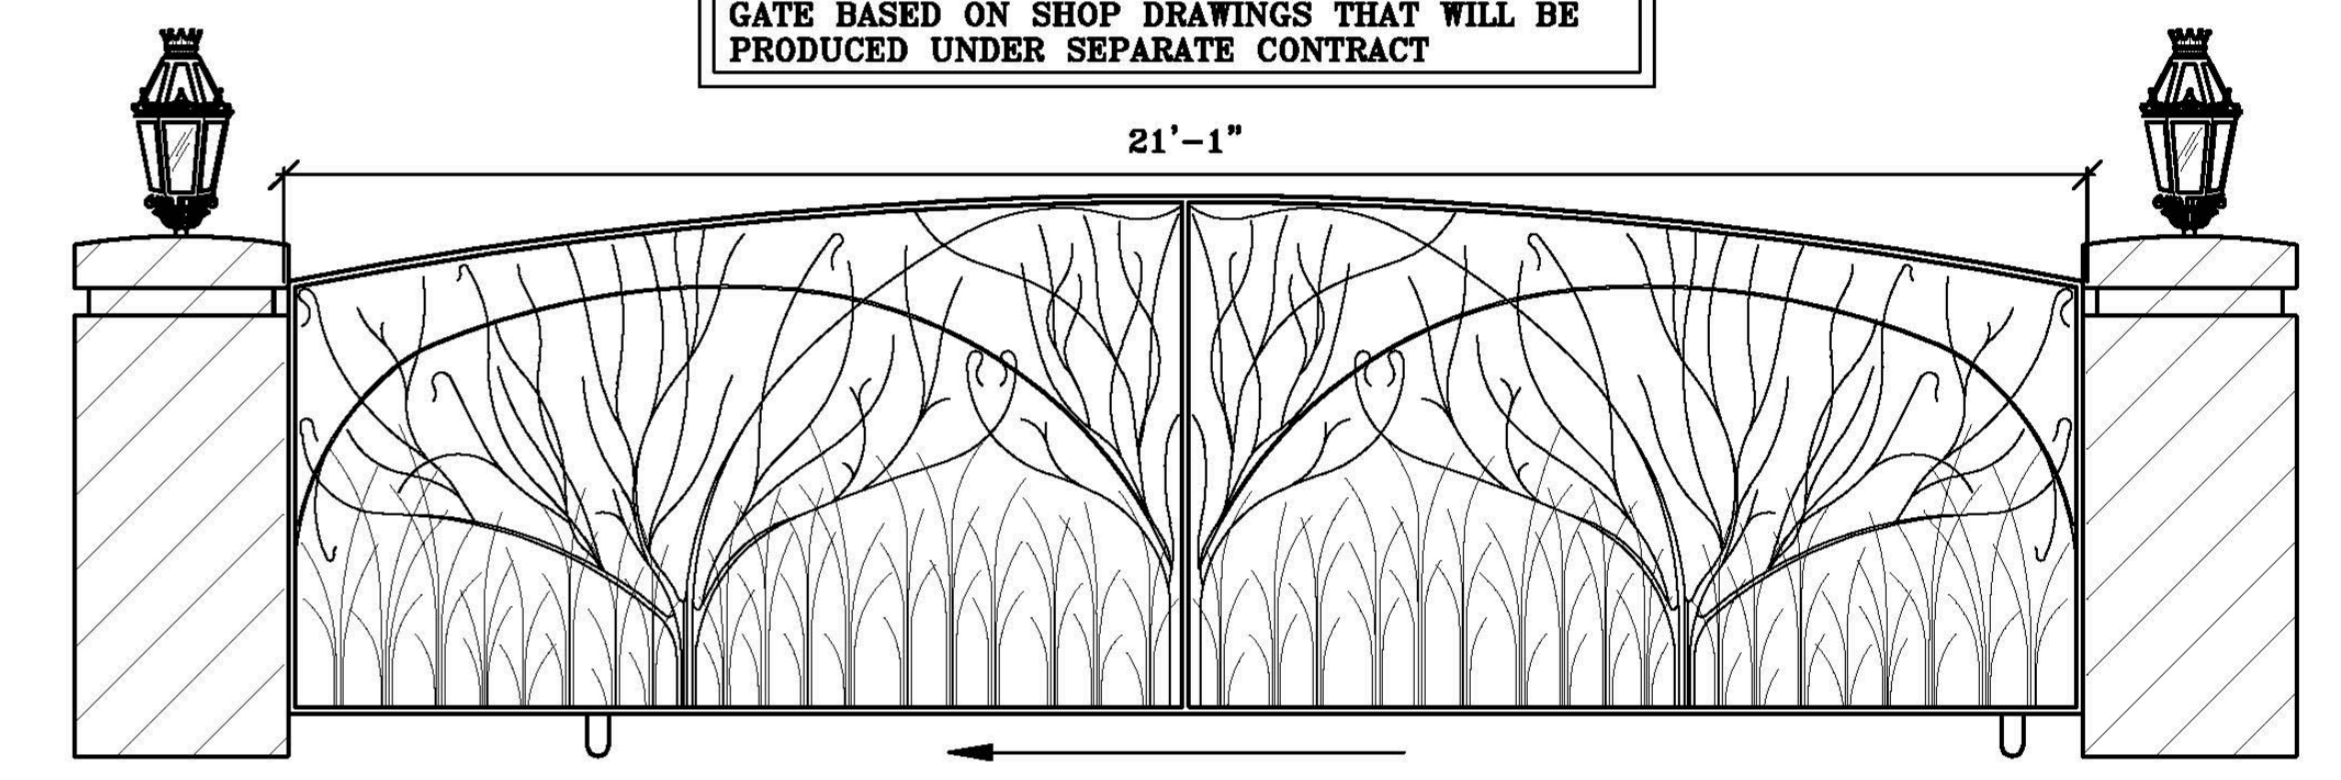


INSTALL NEW DRIVEWAY SLIDING GATE
N.T.S.

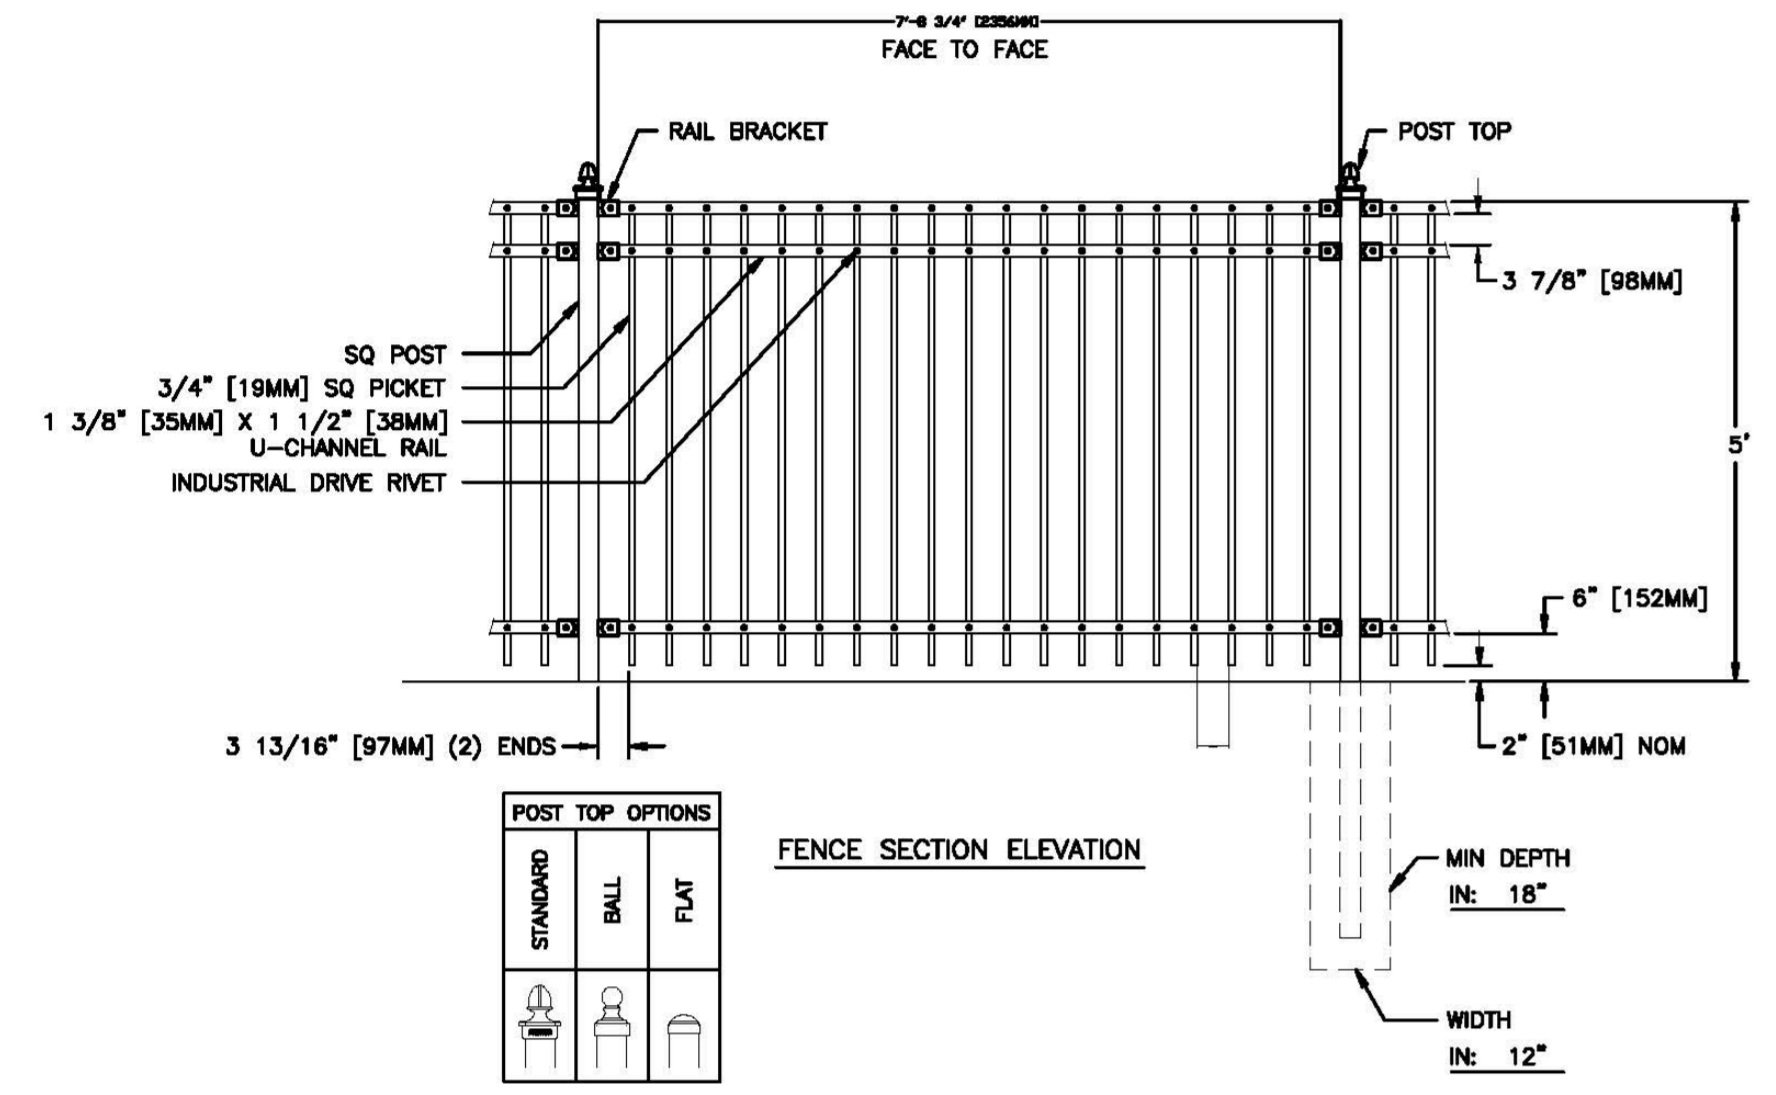

ORNAMENTAL IRON FENCE

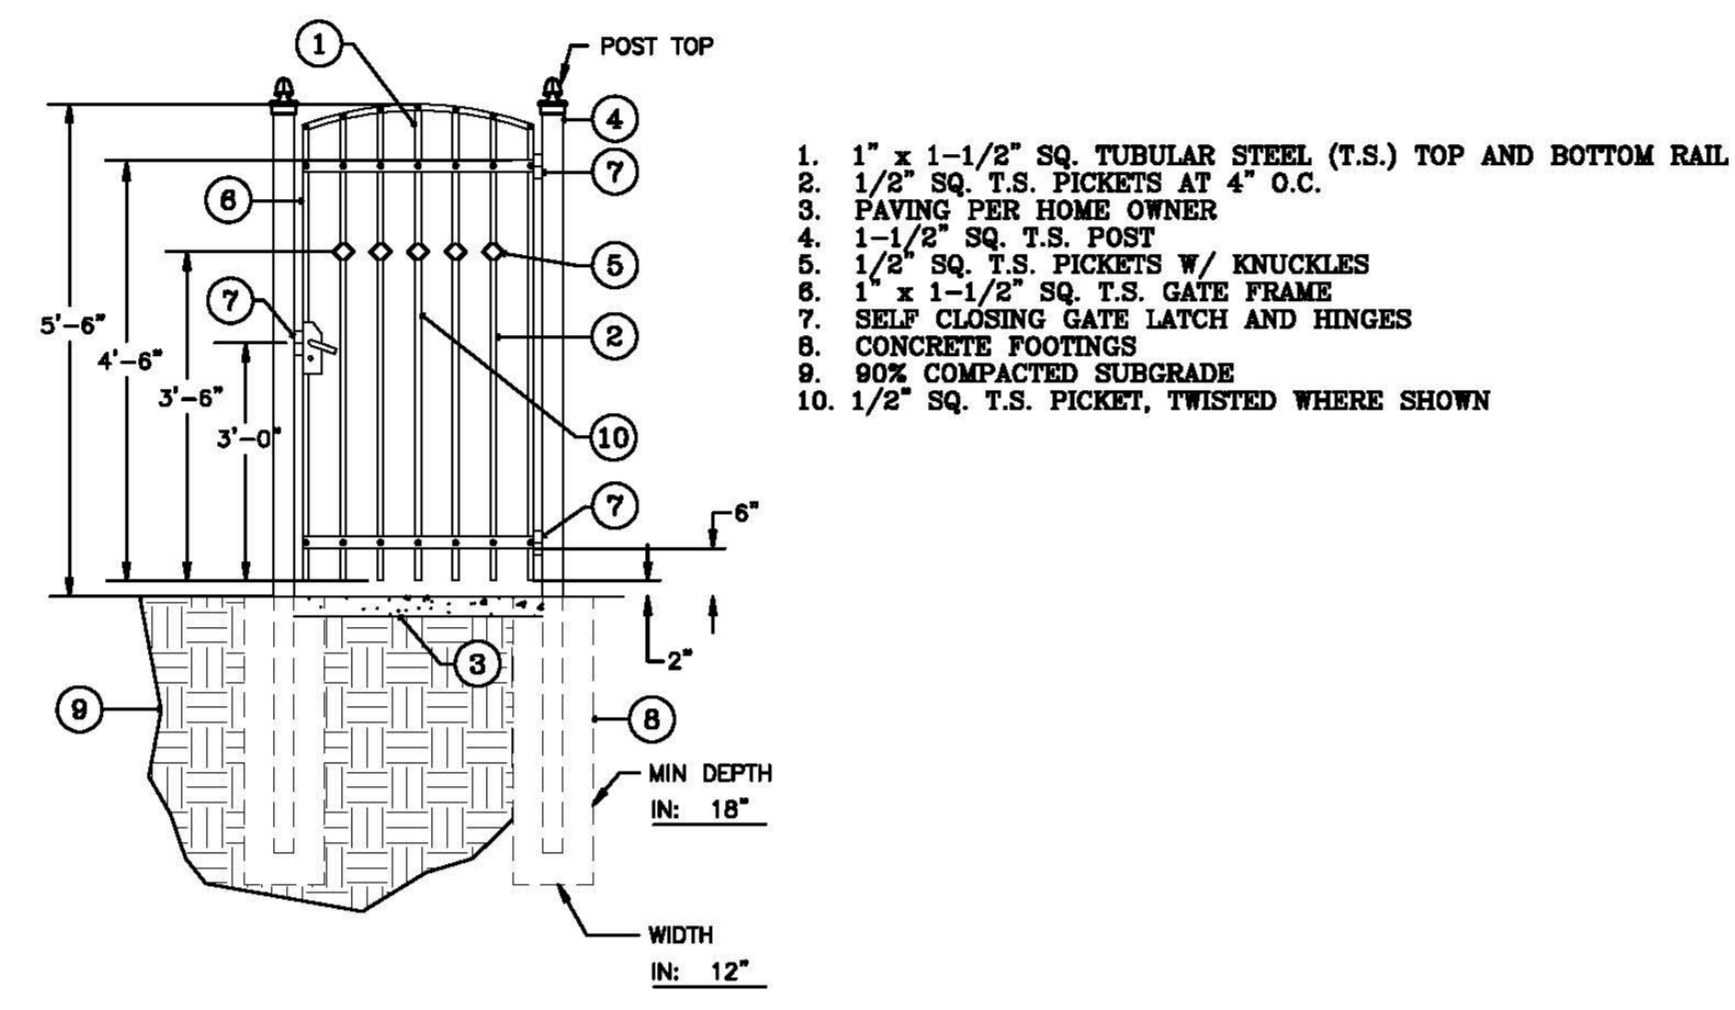

ORNAMENTAL IRON GATE

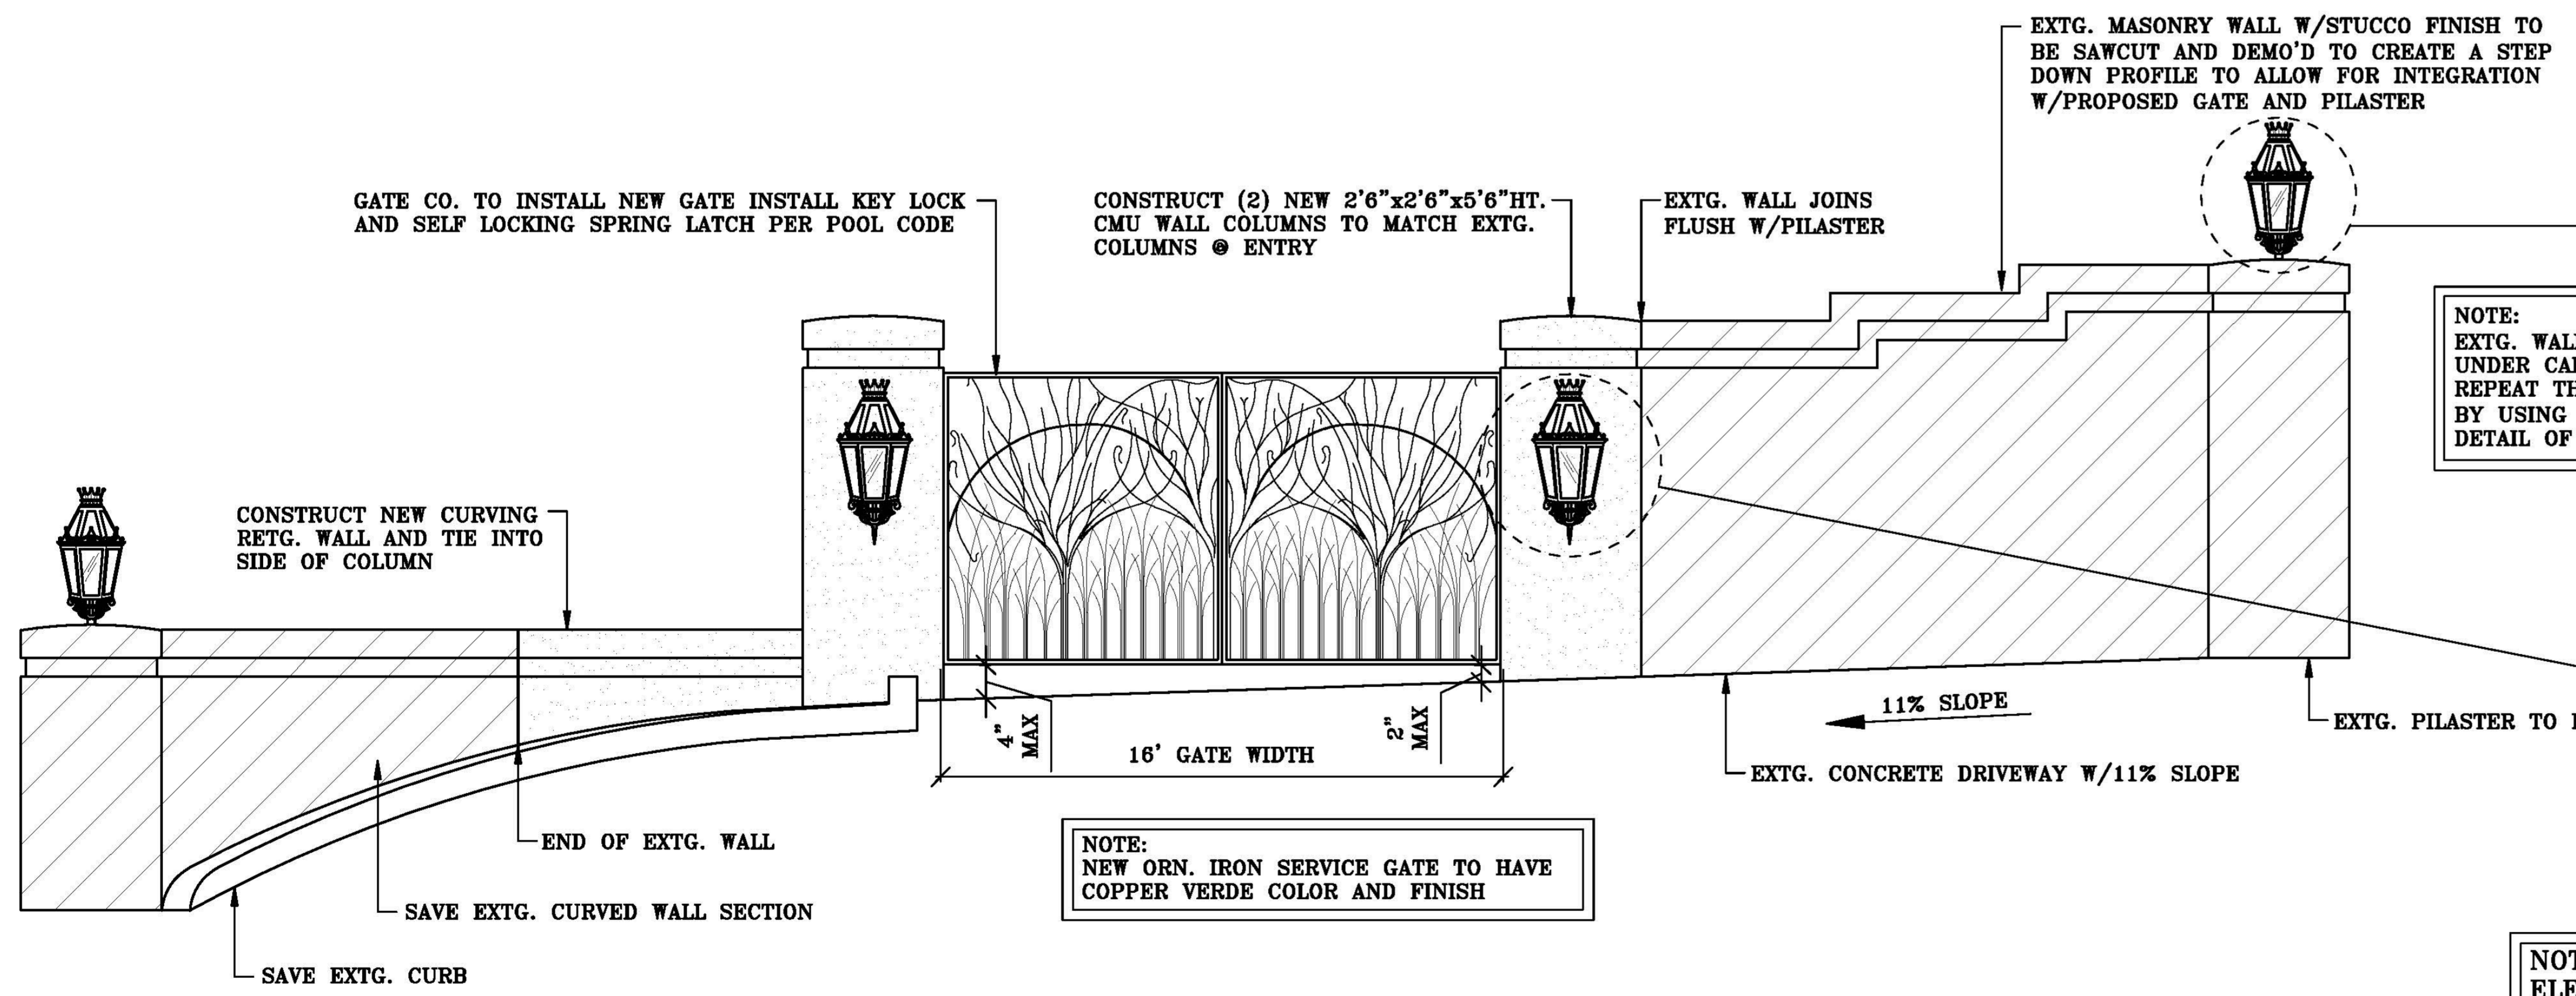


AUTOMATIC DRIVEWAY SERVICE GATE ELEVATION
N.T.S.

NOTE:
EXTG. WALL INCLUDE 'SHADOW REVEAL' DETAIL UNDER CAP COURSE. NEW STEPPED WALL TO REPEAT THIS DETAIL. INDENT 2ND BLOCK COURSE BY USING 6" WIDE CMU BLOCK. MATCH STYLE AND DETAIL OF EXTG. FRONT YARD MASONRY WALLS

NOTE:
ELECTRICIAN CERTIFY ALL ELECTRICAL CODE WORK UNDER SEPARATE CONTRACT/PERMIT.



COLUMN LIGHTS FOR EXTG. COLUMNS
AVAIL. @ www.elitefixtures.com
(MODEL # 013806GBZ)

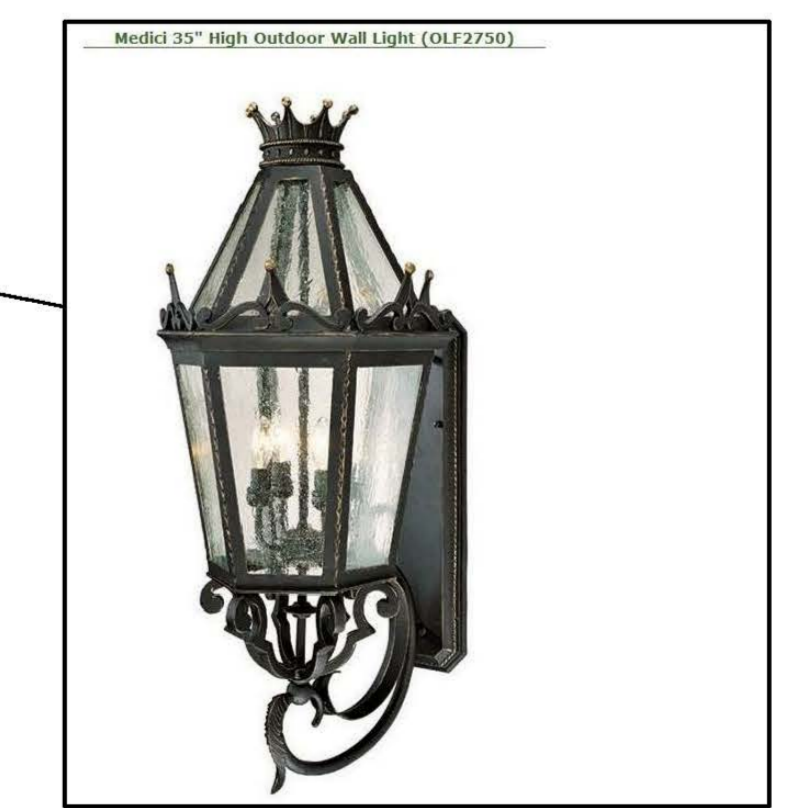

SCONCE LIGHT FOR SERVICE ENTRY
COLUMNS AVAIL. @
www.shopoutdoorlighting.com/OLP2750.htm

DRIVEWAY
GATE
ELEVATIONS

PROJECT NAME:
PHONE:

NICK MARTIN
Landscape Architect, Inc.
210 S. Juniper Ste. #106
Escondido, CA 92025
Phone (760) 755-8882 Fax (760) 755-8882
Website: www.nickmartinlandscape.com



DRAWN
NM
DRAFTER
DP
DATE
5.5.09
SCALE
JOB NAME
DOE
SHEET
L/22
SHEETS

DRIVEWAY ENTRY GATE ELEVATIONS
N.T.S.



NOTE: ALL INFORMATION, IDEAS AND DETAILS INDICATED ON THIS SHEET IS THE PROPERTY OF NICK MARTIN LANDSCAPE ARCHITECT. ANY ATTEMPT TO REPRODUCE OR USE THIS INFORMATION WITHOUT THE EXPRESS PERMISSION OF NICK MARTIN IS PROHIBITED.