


DIGALERT

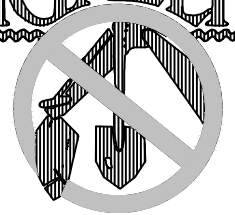


DIAL TOLL FREE: (800) 227-2422 AT LEAST TWO DAYS BEFORE YOU DIG

UNDERGROUND SERVICE ALERT OF SOUTHERN CALIFORNIA

NOTE TO CONTRACTOR

THIS PLAN IS DIAGRAMMATIC ONLY. THE INTENT IS TO PORTRAY LANDSCAPE INFORMATION ONLY. THESE PLANS DO NOT PROVIDE DETAILED SOLUTIONS TO ALL LANDSCAPE RELATED PROBLEMS. THESE DRAWINGS ARE NOT APPROVED FOR CONSTRUCTION UNLESS SIGNED ABOVE BY THE LANDSCAPE ARCHITECT, AND APPROVED BY THE OWNER, AND SEALS THE LOCAL BUILDING AND PLANNING DEPARTMENT APPROVAL STAMPS AND A BUILDING PERMIT HAS BEEN OBTAINED. MINOR ADJUSTMENTS IN LAYOUT OR FINISH ELEVATIONS MAY OCCUR DUE TO FIELD CONDITIONS OR AT THE DISCRETION OF THE OWNER. THE CONTRACTOR IS TO BEAR FULL RESPONSIBILITY FOR OBTAINING ALL PERMITS AND PLAN APPROVALS THROUGH THE PERTINENT BUILDING DEPARTMENTS PRIOR TO CONSTRUCTION. REPORT ANY DISCREPANCIES OR QUESTIONS TO THE LANDSCAPE ARCHITECT OR OWNER PRIOR TO INSTALLATION OF WORK. LANDSCAPE ARCHITECT, P.L.A. 908, MAY BE REACHED AT: (760) 939-1111.


NOT FOR CONSTRUCTION

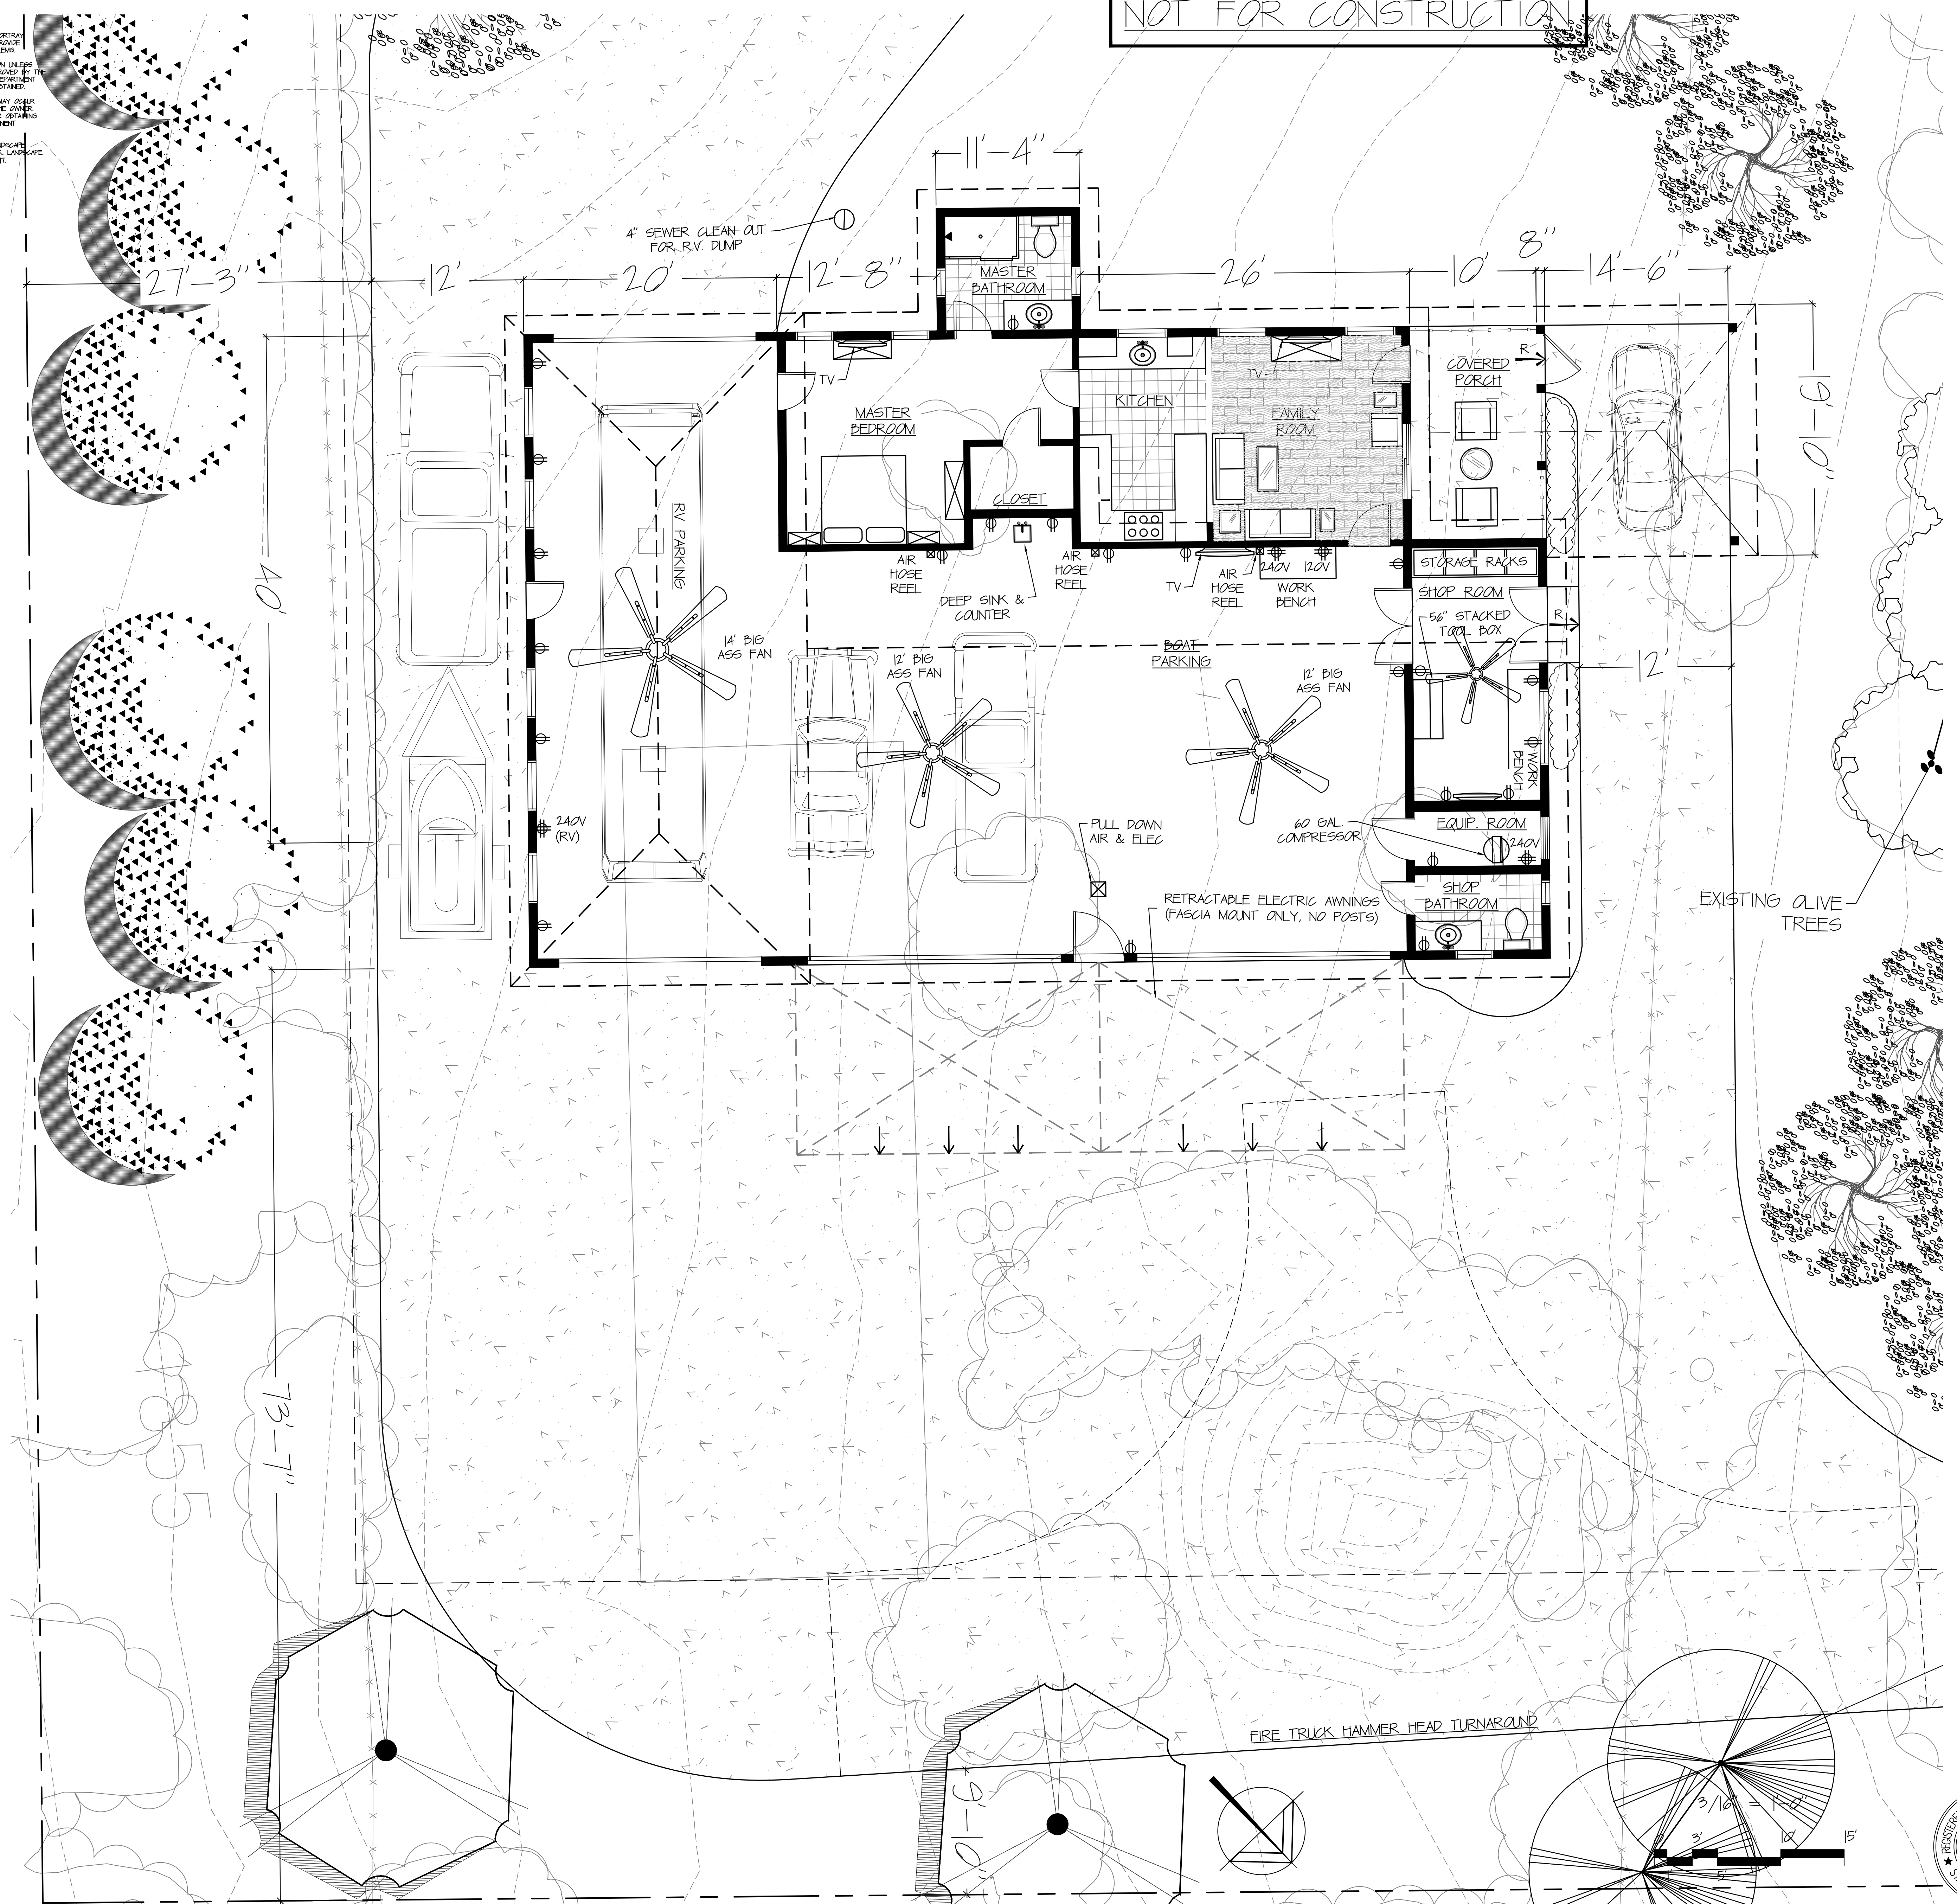

ACCESSORY BUILDING BLOWUP PLAN


PROJECT NAME:
PHONE:

NICK MARTIN
Landscape Architect, Inc.
3173 Willow Tree Lane
Escondido, CA 92027
P: (760) 533-1717
E: nick@nicklandscape.com

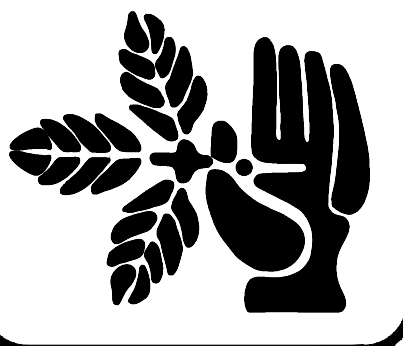

DRAWN	NM
DRAFTER	AP
DATE	10/23/2020
SCALE	1/4"=1'-0"
JOB NAME	GILLILAND/KAMINSKIY
SHEET	15

15 SHEETS

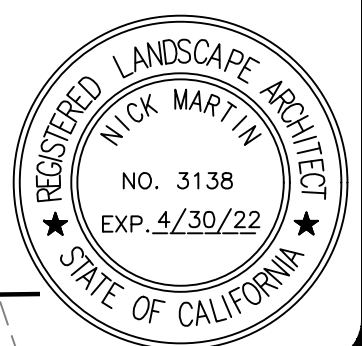

NOTE: ALL INFORMATION, IDEAS AND DETAILS INDICATED ON THIS SHEET IS THE PROPERTY OF NICK MARTIN LANDSCAPE ARCHITECT. ANY ATTEMPT TO REPRODUCE OR USE THIS INFORMATION WITHOUT THE EXPRESS PERMISSION OF NICK MARTIN IS PROHIBITED.