


PATIO COVER ELEVATION

SCALE: 3/8"=1'-0"

PATIO COVER MATERIALS SPECIFICATIONS

ROOF TILE = EAGLE ROOFING - 901 OAKWOOD W/ DOUBLE EAGLE PONDEROSA PROFILE

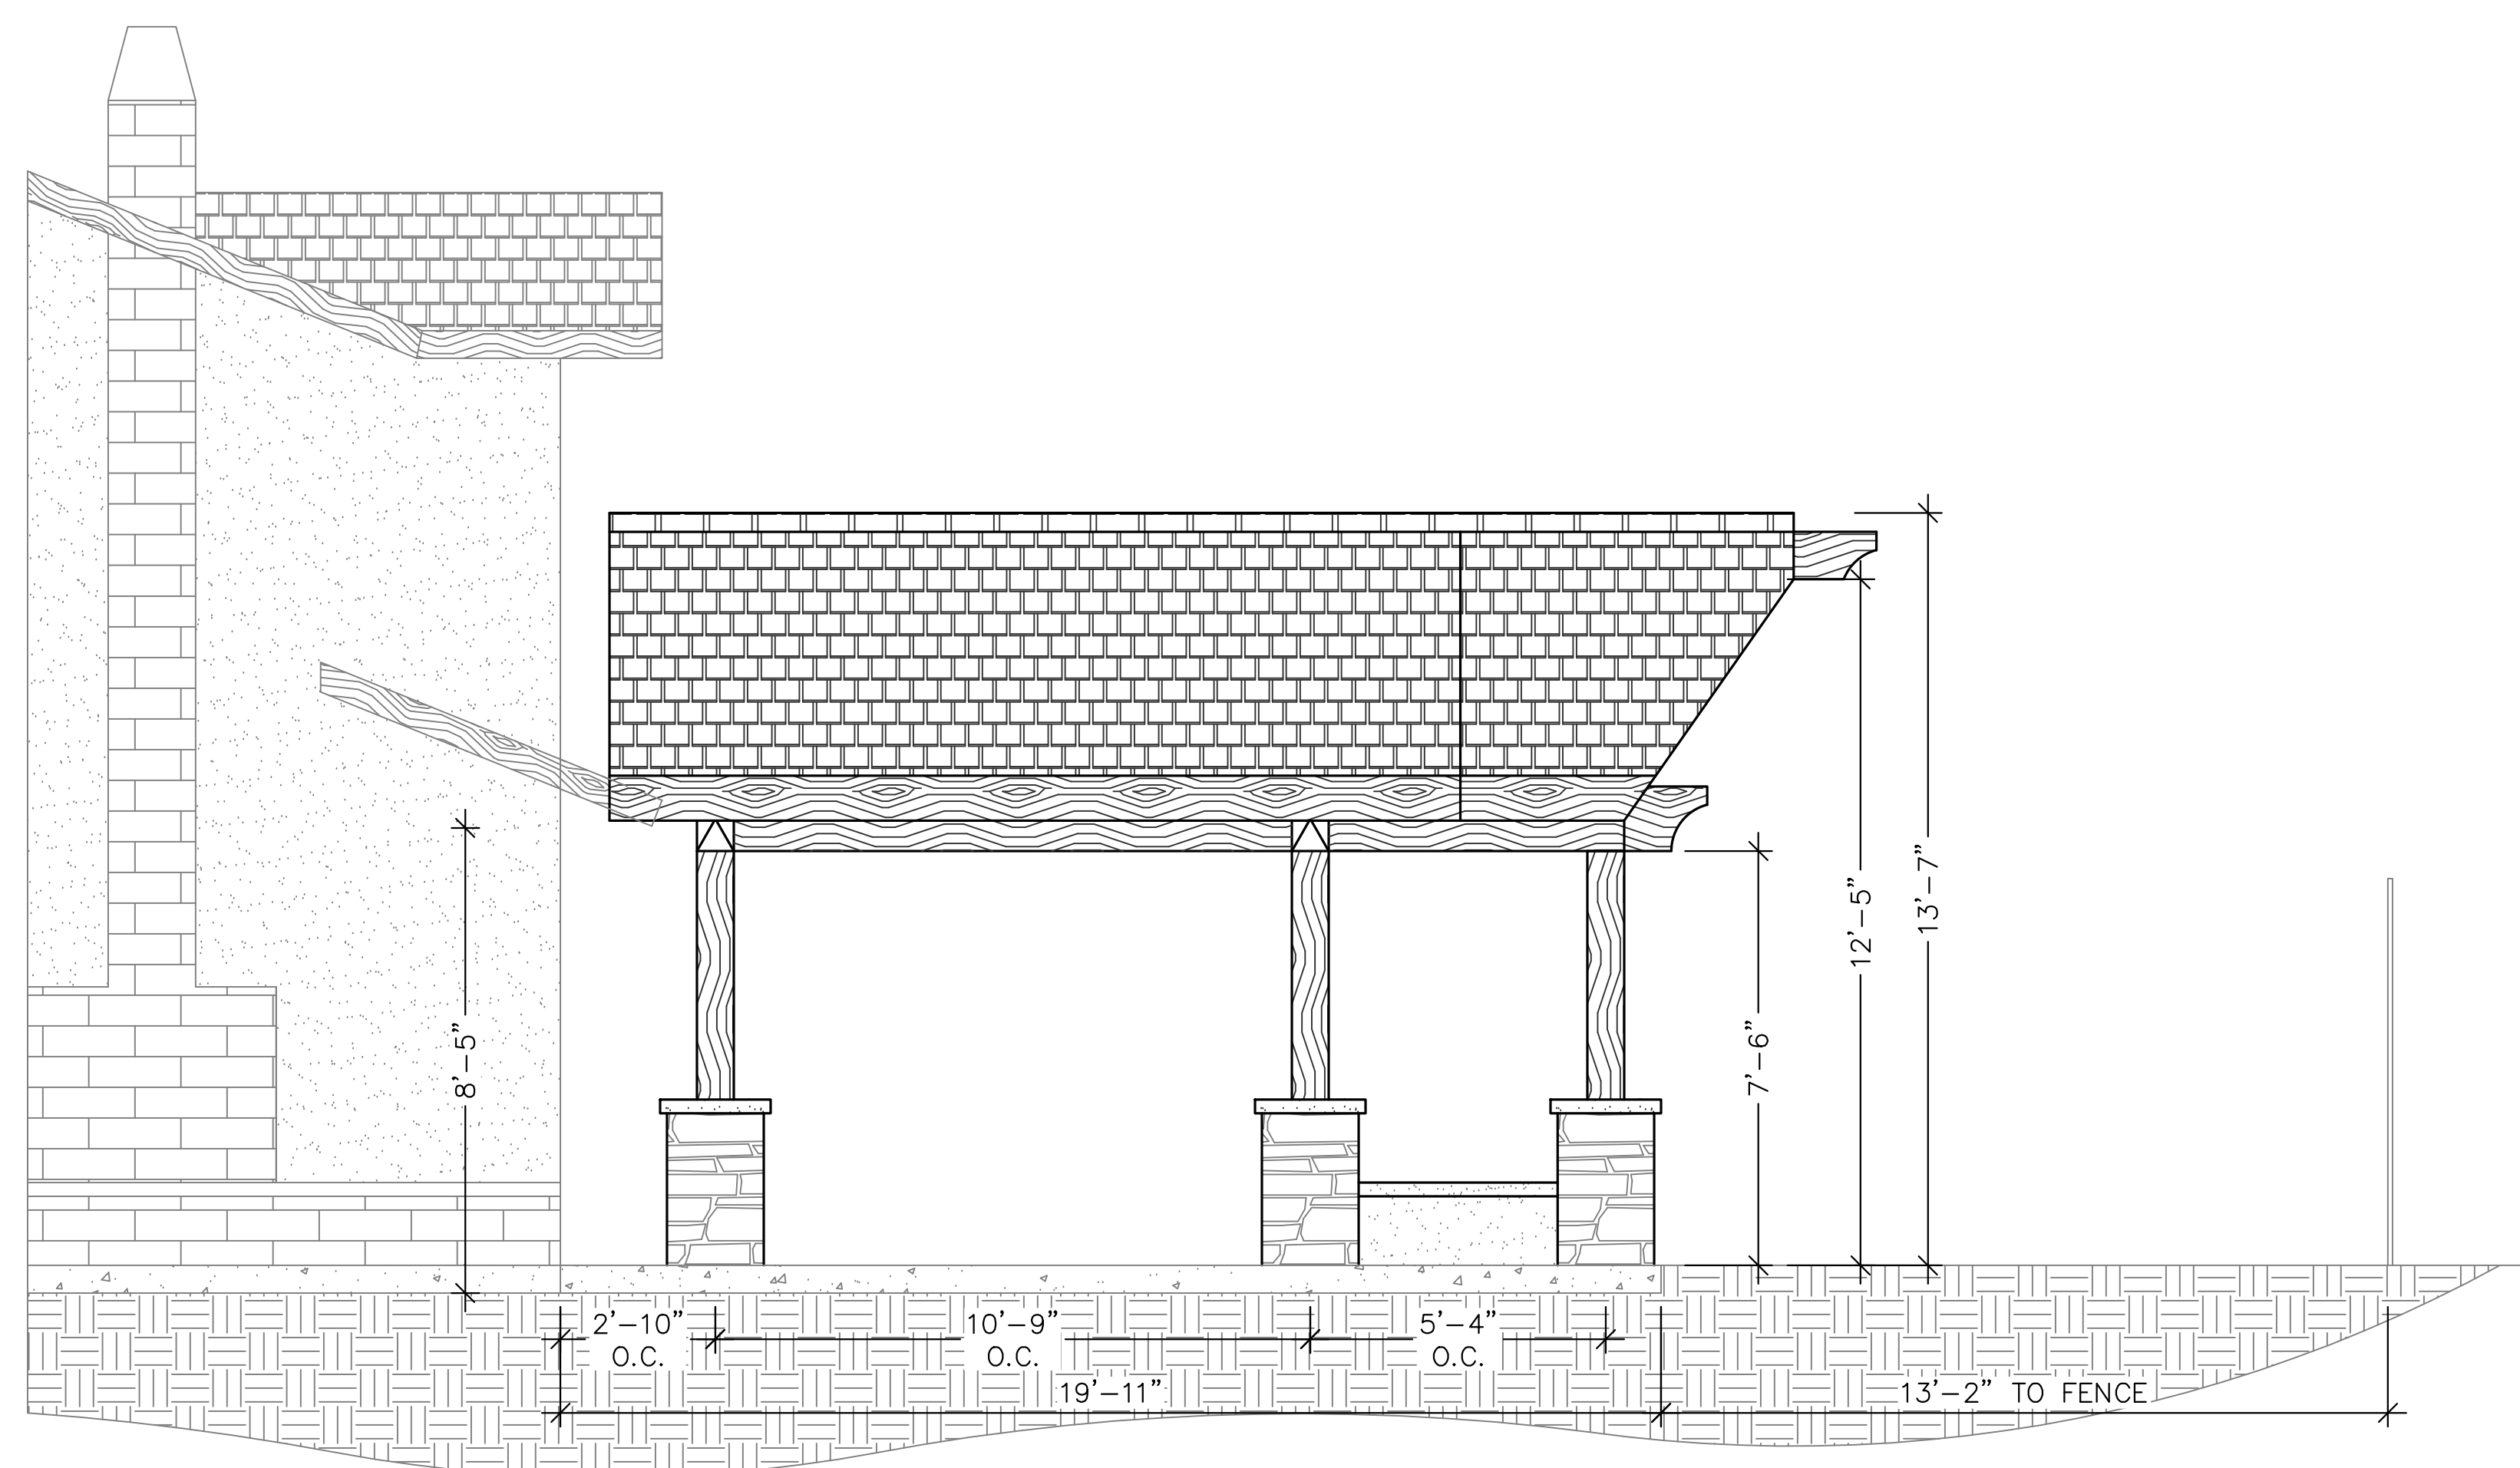

PATIO COVER SIDE ELEVATION

SCALE: 3/8"=1'-0"

NOTE: ALL INFORMATION, IDEAS AND DETAILS INDICATED ON THIS SHEET IS THE PROPERTY OF NICK MARTIN LANDSCAPE ARCHITECT. ANY ATTEMPT TO REPRODUCE OR USE THIS INFORMATION WITHOUT THE EXPRESS PERMISSION OF NICK MARTIN IS PROHIBITED.

PROJECT NAME:

PHONE:

NICK MARTIN
 Landscape Architect, Inc.
 3173 Willow Tree Lane
 Escondido, CA 92027
 P: (760) 533-1717
 E: nick@nicklandscape.com



DRAWN	NM
DRAFTER	AP
DATE	10/13/2020
SCALE	
JOB NAME	PATTERSON
SHEET	
L/92	
OF SHEETS	